
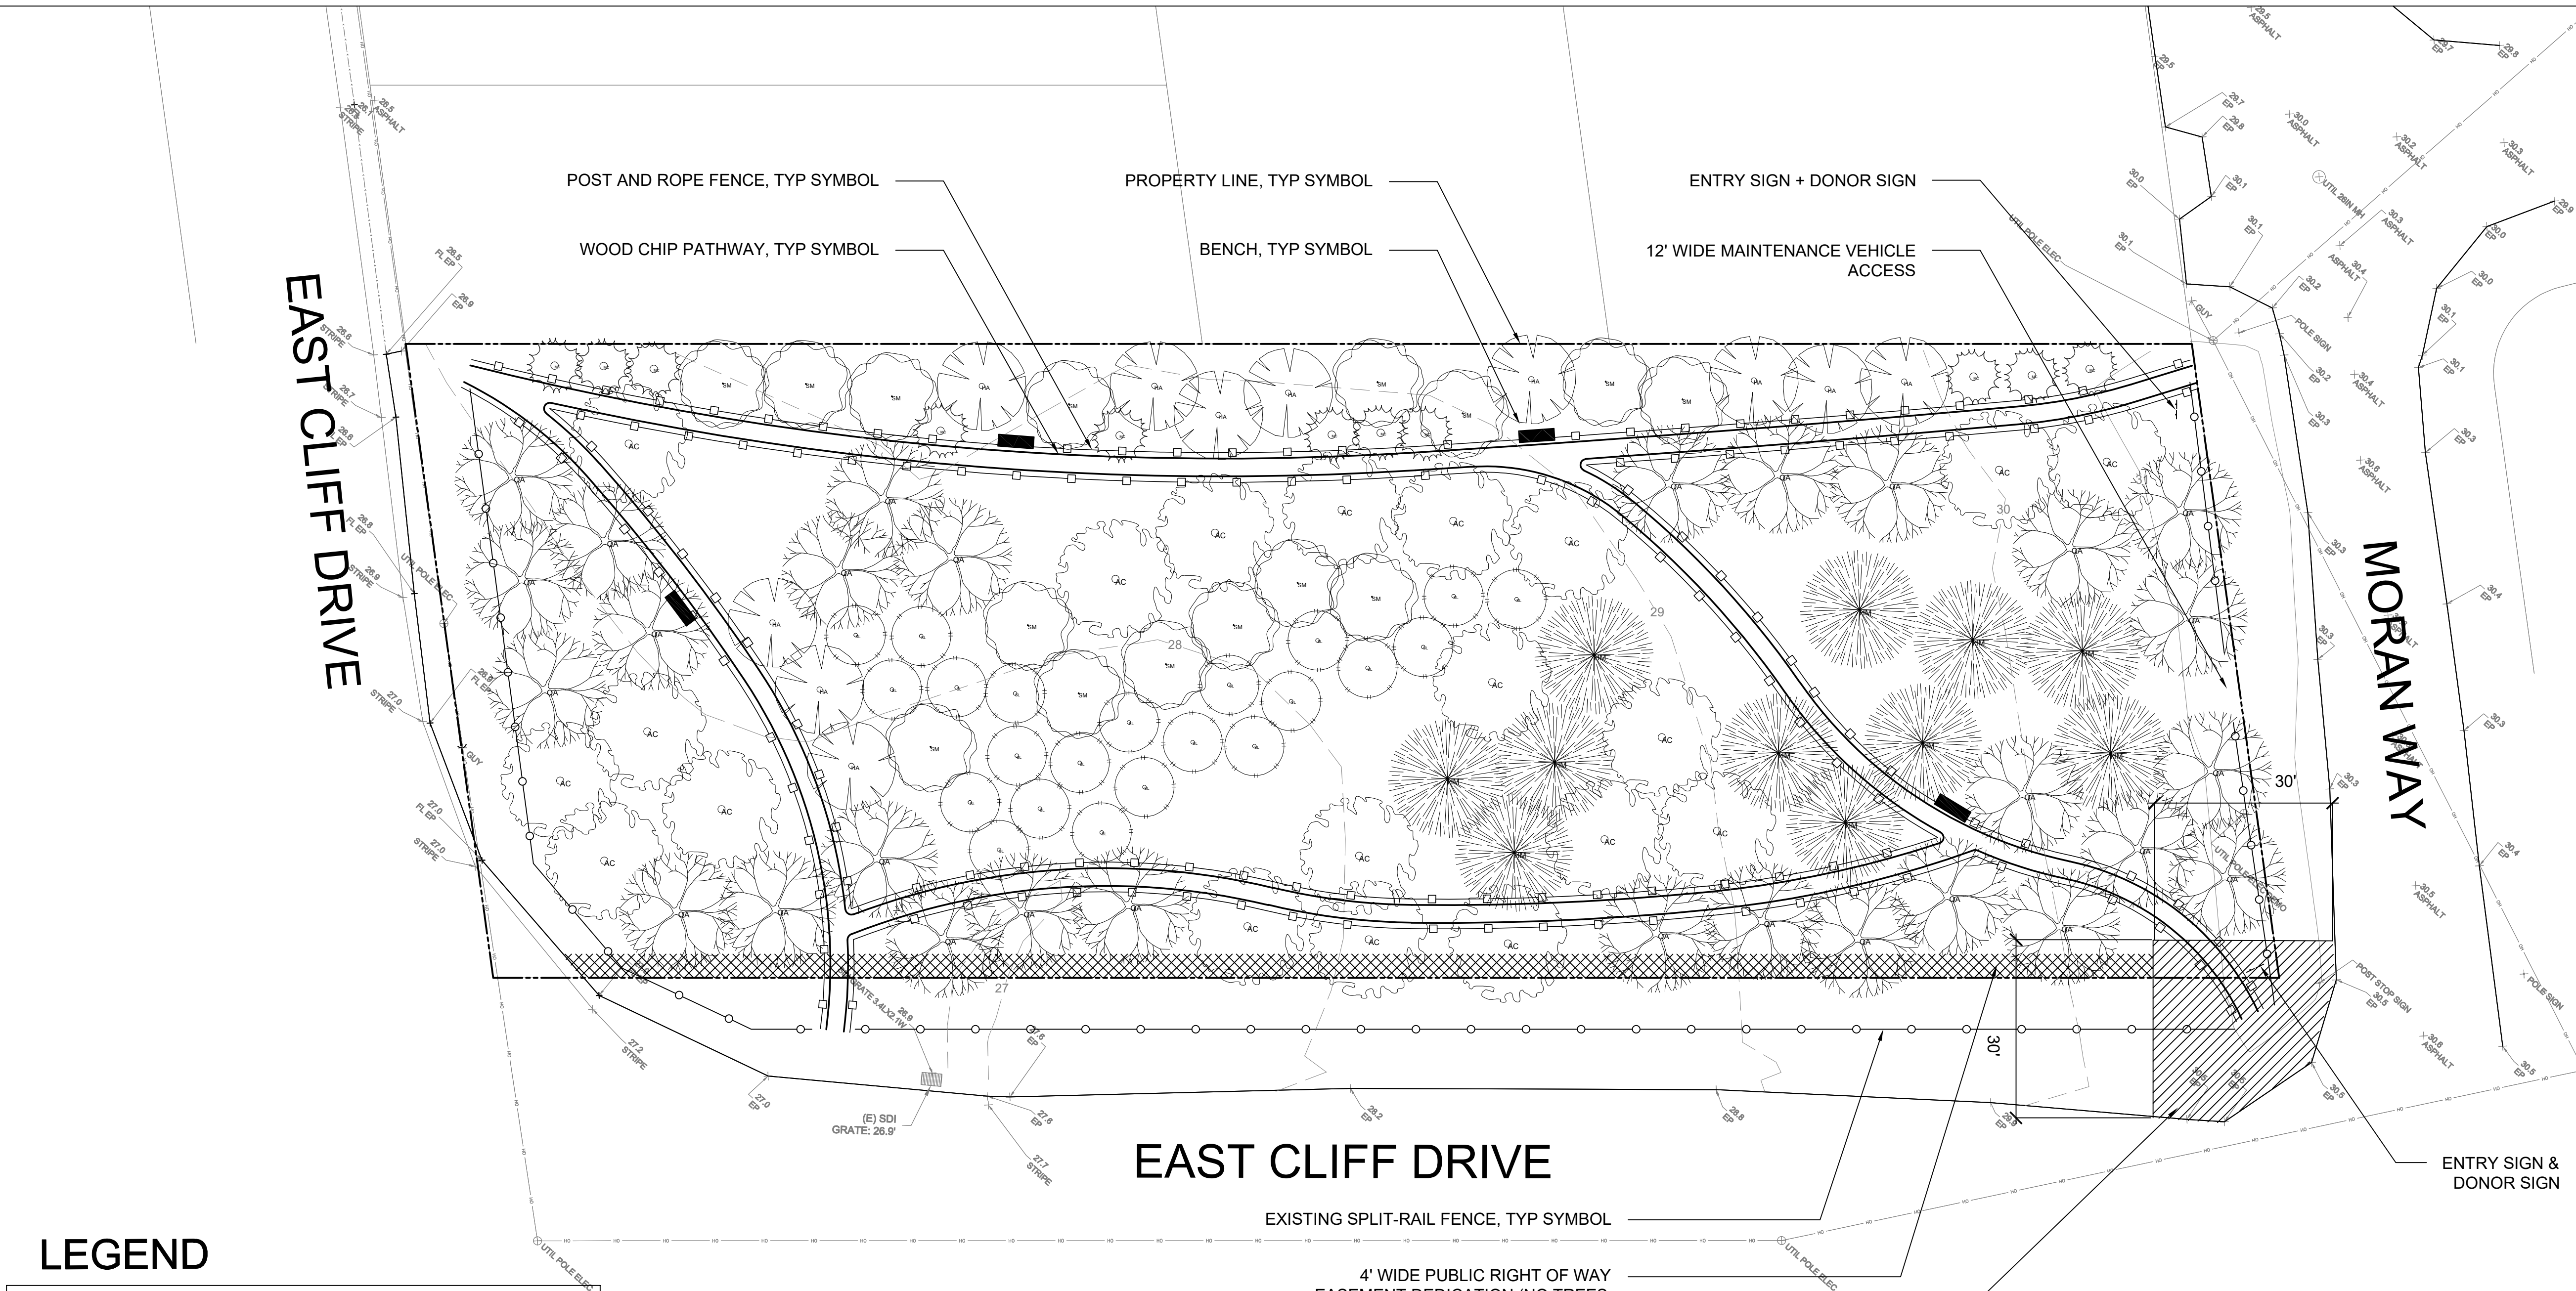
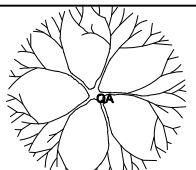
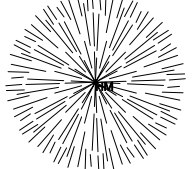
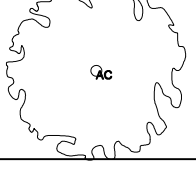
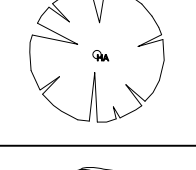
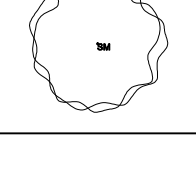
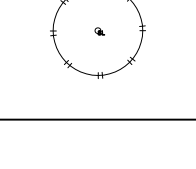


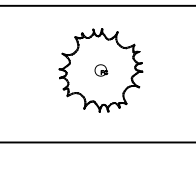


LEGEND

TREES		
	COAST LIVE OAK QUERCUS AGRIFOLIA	29
	MONTEREY CYPRESS HESPEROCYPARIS MACROCARPA	11
	CALIFORNIA BUCKEYE AESCULUS CALIFORNICA	20
	TOYON HETEROMELES ARBUTIFOLIA	11
	BLUE ELDERBERRY SAMBUCUS MEXICANA	15
	ARROYO WILLOW SALIX LASIOLEPIS	22
SHRUBS		
	CALIFORNIA COFFEEBERRY FRANGULA CALIFORNICA	11

NOTE:

- SOURCED PLANTS SHALL BE HEALTHY, TRUE TO SPECIES, AND SHALL BE FREE FROM PESTS AND DISEASES. PLANTS SHALL NOT HAVE CIRCLING OR GIRDLED ROOTS, OR BE OVERLY 'POT BOUND.' SOURCED PLANT MATERIAL SHALL BE A MINIMUM SIZE OF 1-GALLON, OR AN EQUIVALENT RESTORATION CONTAINER SIZE. MAXIMUM CONTAINER SIZE OF PLANT MATERIAL SHALL BE 15-GALLON.
- EACH PLANT TO RECEIVE MINIMUM 5 FOOT DIAMETER RING OF WOOD CHIP MULCH AROUND THE BASE OF THE PLANT.
- EACH PLANT TO BE MARKED WITH MINIMUM 3' HIGH WOOD STAKE.
- EACH PLANT TO RECEIVE SLOW-RELEASE WATERING BAG OR RING IRRIGATION.
- WOOD CHIP MULCH SHALL BE FREE OF ALLELOPATHIC SPECIES SUCH AS EUCALYPTUS OR ACACIA AND SHALL CONSIST OF WOODY MATTER FROM TREE TRUNKS AND LARGE BRANCHES.

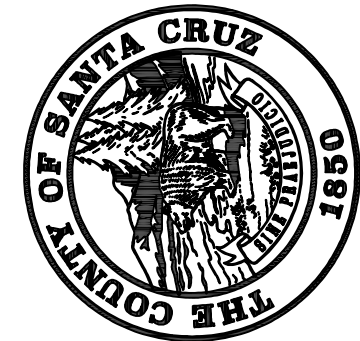

COUNTY SEAL

COUNTY OF SANTA CRUZ
PARKS, OPEN SPACE & CULTURAL SERVICES
979 SEVENTEENTH AVENUE
SANTA CRUZ, CALIFORNIA 95062
TEL. 831-454-7901 FAX 831-454-7940
JEFF GAFFNEY
DIRECTOR

40 MORAN WAY
RESTORATION
40 MORAN WAY
SANTA CRUZ, CALIFORNIA
APN: 02830204

DRAWN RT
CHECKED
DATE 06/2026


SCALE:
1"=16'-0"

SHEET TITLE:

SHEET NUMBER:

L-1.0

OF 1 SHEETS

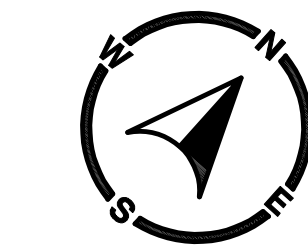

0 8' 16' 32'